



GROUND FLOOR PLAN

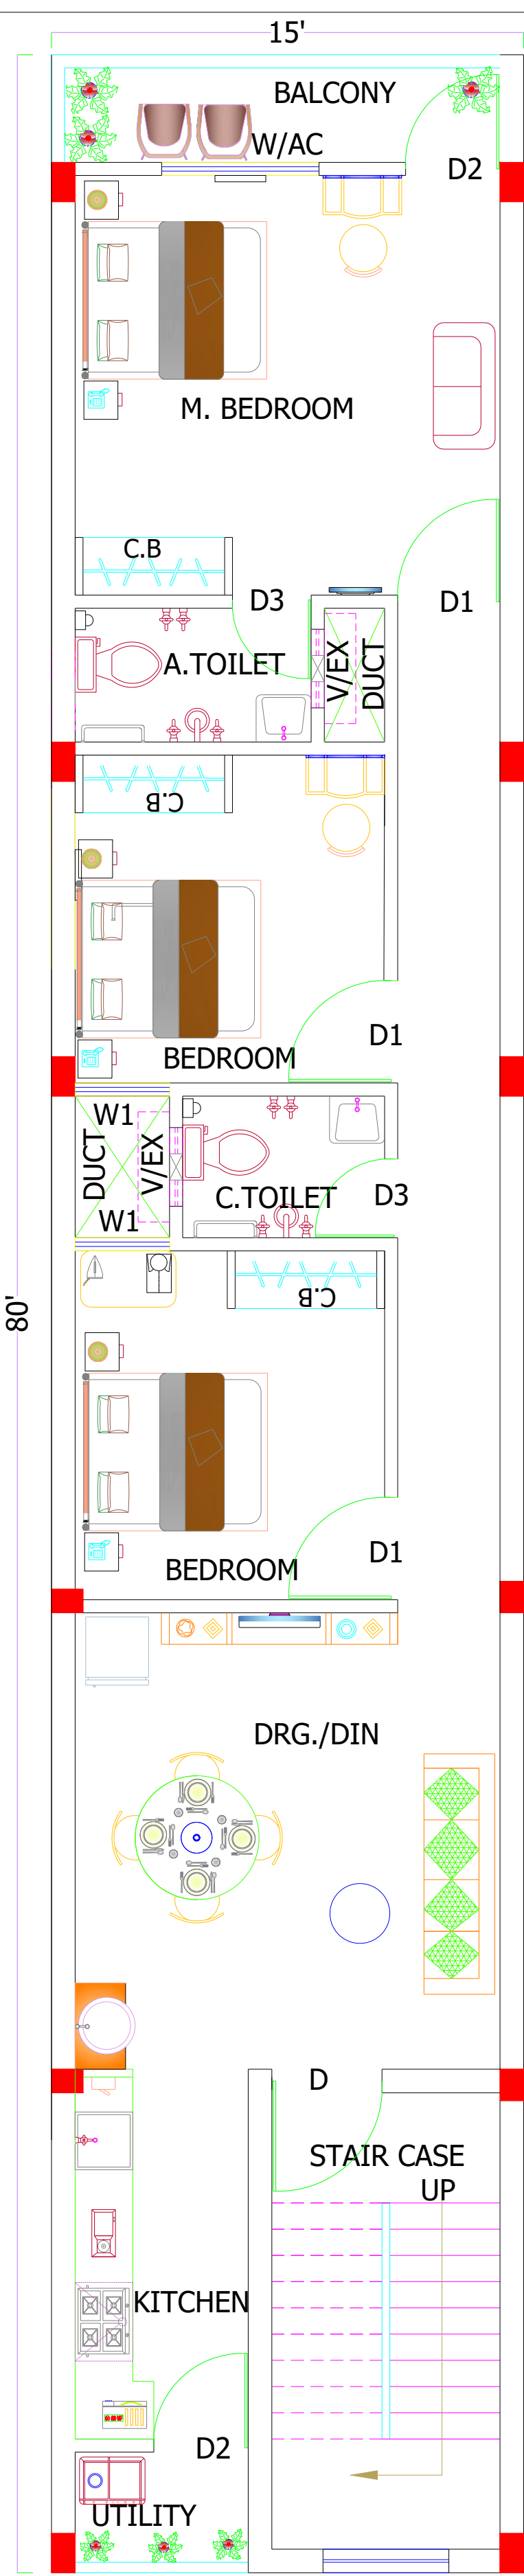


FIRST/SECOND FLOOR PLAN

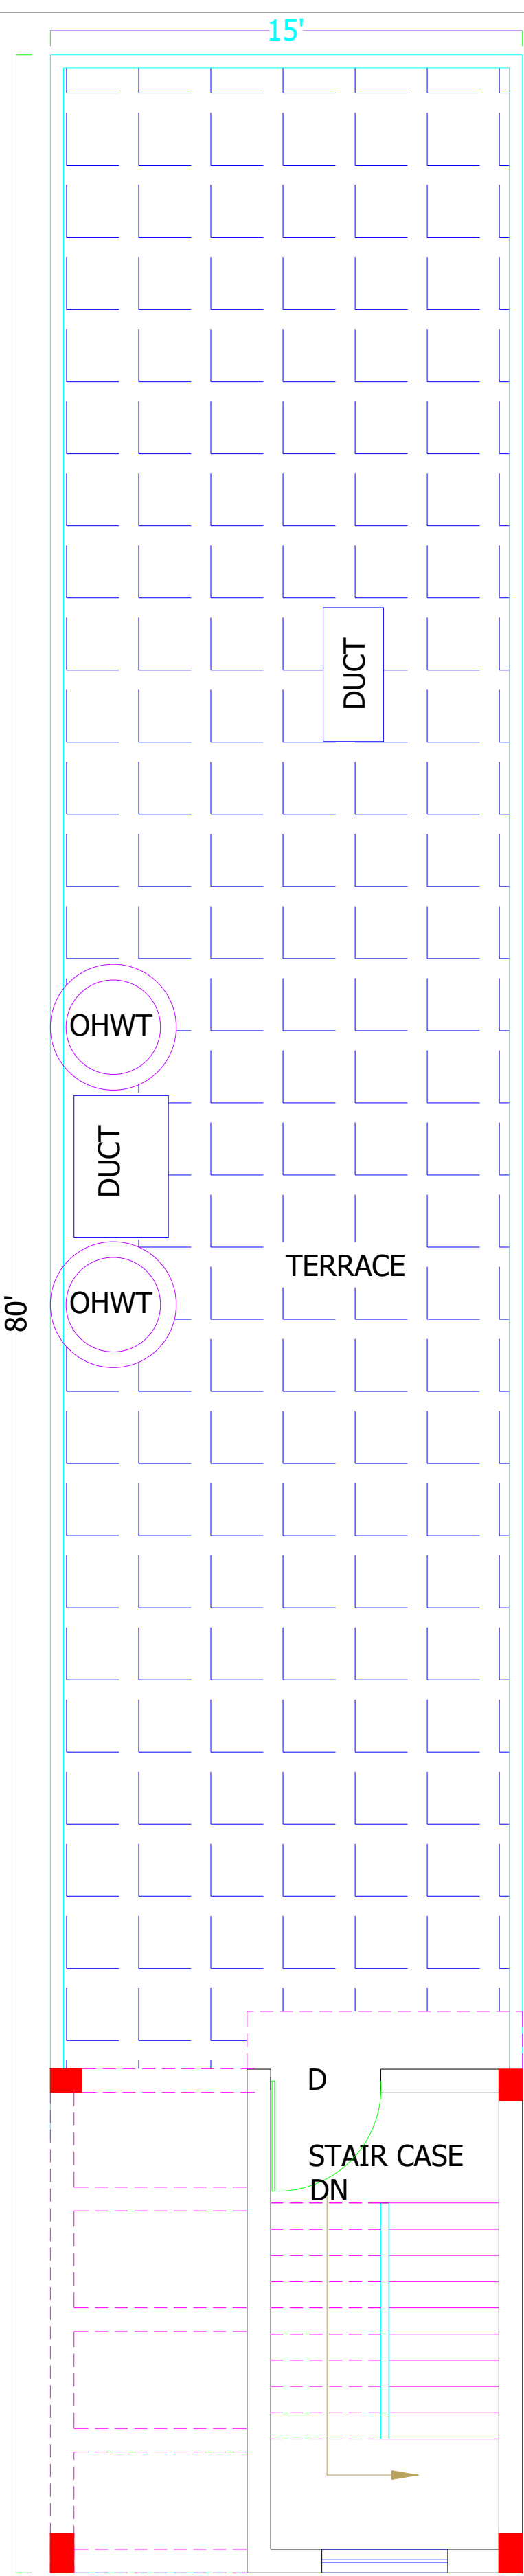

TERRACE FLOOR PLAN

AREA STATEMENT:

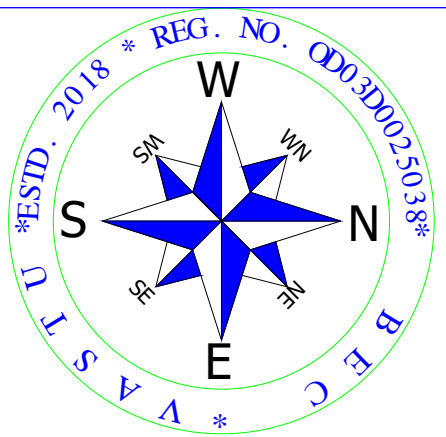

PLOT AREA	1200.00 SQFT
GROUND FLOOR BUILD UP AREA	1200.00 SQFT
FIRST FLOOR BUILD UP AREA	1200.00 SQFT
SECOND FLOOR BUILD UP AREA	1200.00 SQFT
TERRACE FLOOR BUILD UP AREA	256.15 SQFT
TOTAL BUILD UP AREA	3856.15 SQFT

NOTES:

1. ALL DIMENSIONS IN ARE FOOT/INCH .
2. GIVEN DIMENSIONS SHOULD BE FOLLOWED.
3. CONTRACTOR/CLIENT VERIFIED BEFORE EXECUTE THE WORK.
4. THE BUILDING STRUCTURAL SPECIFICATION MAY BE CHANGES AFTER STRUCTURAL DESIGN.

BEC, ODISHA CONFIDENTIAL



BISWAL ENGINEERING CONSULTANCY
Civil And Structural Engineering Solutions.

WEB:- <https://becodishainfo.wixsite.com/home>
Email:- becodisha.info@gmail.com
Mob:- +919583122145

Residency of Muralidhar Biswal,
Word No. 12, At:- Naighati,
Po/Via:- Pratappur, Block:- Baliapal
Dist:- Balasore, Odisha, India-756083

DETAIL G+2 RESIDENTIAL BUILDING ARCHITECTURAL DRAWING FOR MR. DASH AT PURI

WORKING DRAWING (GF,FF,SF,TERRACE)

DRAWN & DESIGN BY:-	APROVED BY:-	CLIENT NAME:-	SHEET NO:-
Ar. Swati Sagarika Palei	Er. Kanjakshya Biswal	MR. DASH	1/1
		DWG. NO:-	SCALE:-
		BEC-DG2RBADP-MRD-20-21-01	N.T.S
			DATE:-
			07.01.2020